


ALLERDALE B.C.
10 DEC 2010
PLANNING

THIS COPY HAS BEEN MADE BY OR
WITH THE AUTHORITY OF THE
PLANNING SERVICES MANAGER
ALLERDALE BOROUGH COUNCIL
PURSUANT TO SECTION 47 OF THE
COPYRIGHT DESIGNS AND PATENTS
ACT 1988 UNLESS
THE ABOVE IS A RELEVANT
EXCEPT WHERE A RELEVANT
COPY MUST NOT BE COPIED
WITHOUT THE PERMISSION OF
THE COPYRIGHT OWNER

PLAN NUMBER

2/10/1025

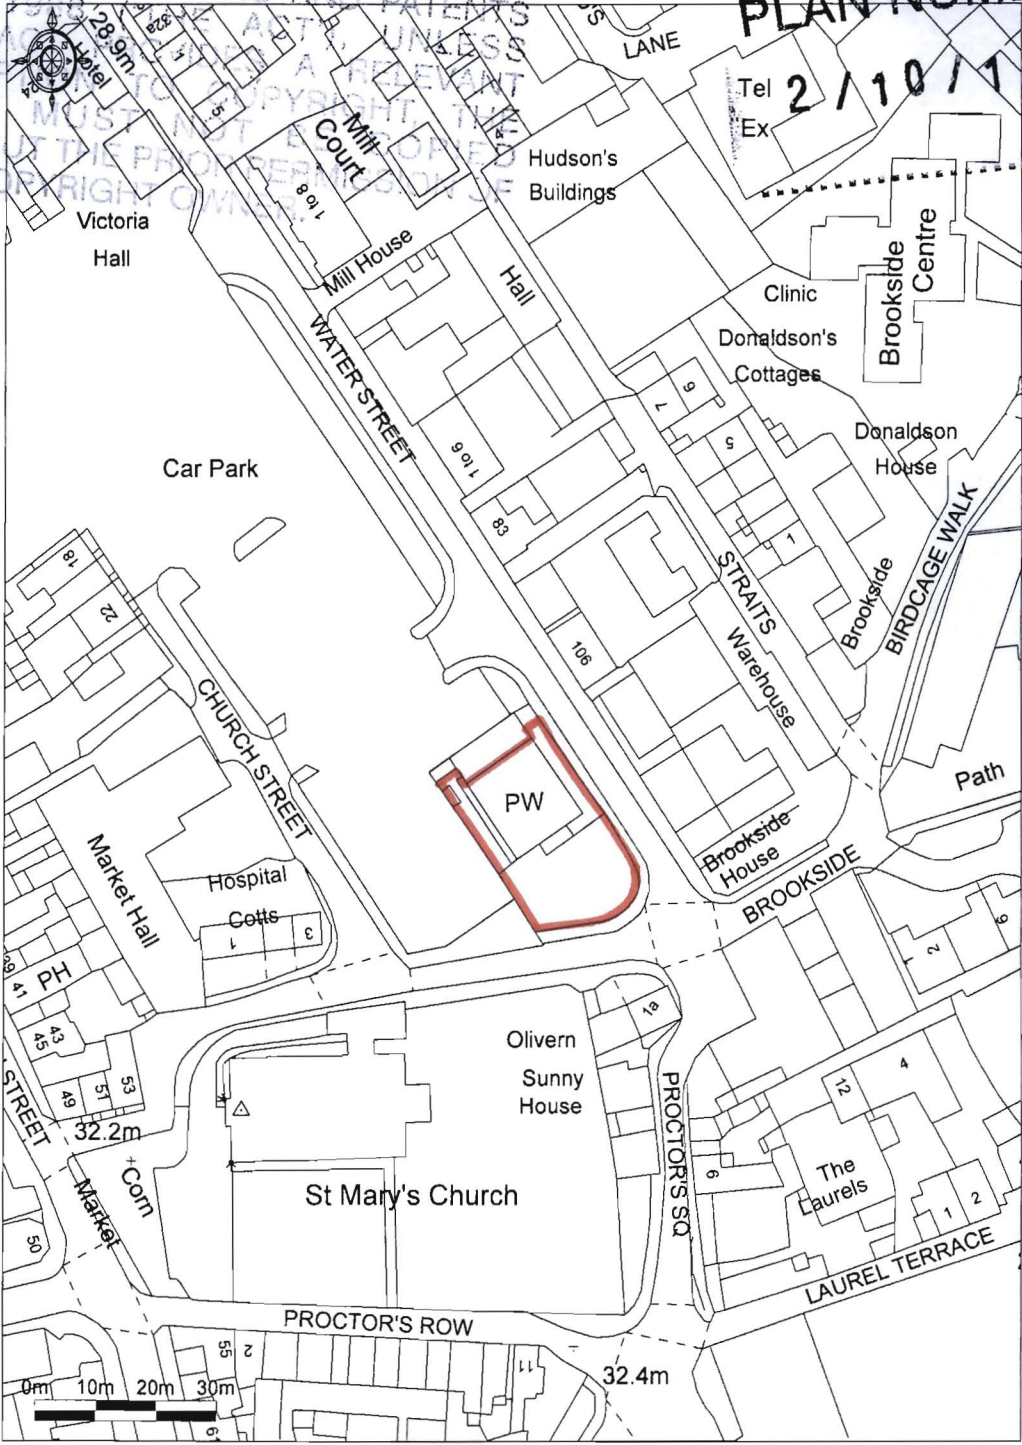

Promap

Ordnance Survey © Crown Copyright 2010. All rights reserved.
Licence number 100020449. Plotted Scale - 1:1250

SITE LOCATION PLAN 1:1250

DWG. NO. 3011/100